



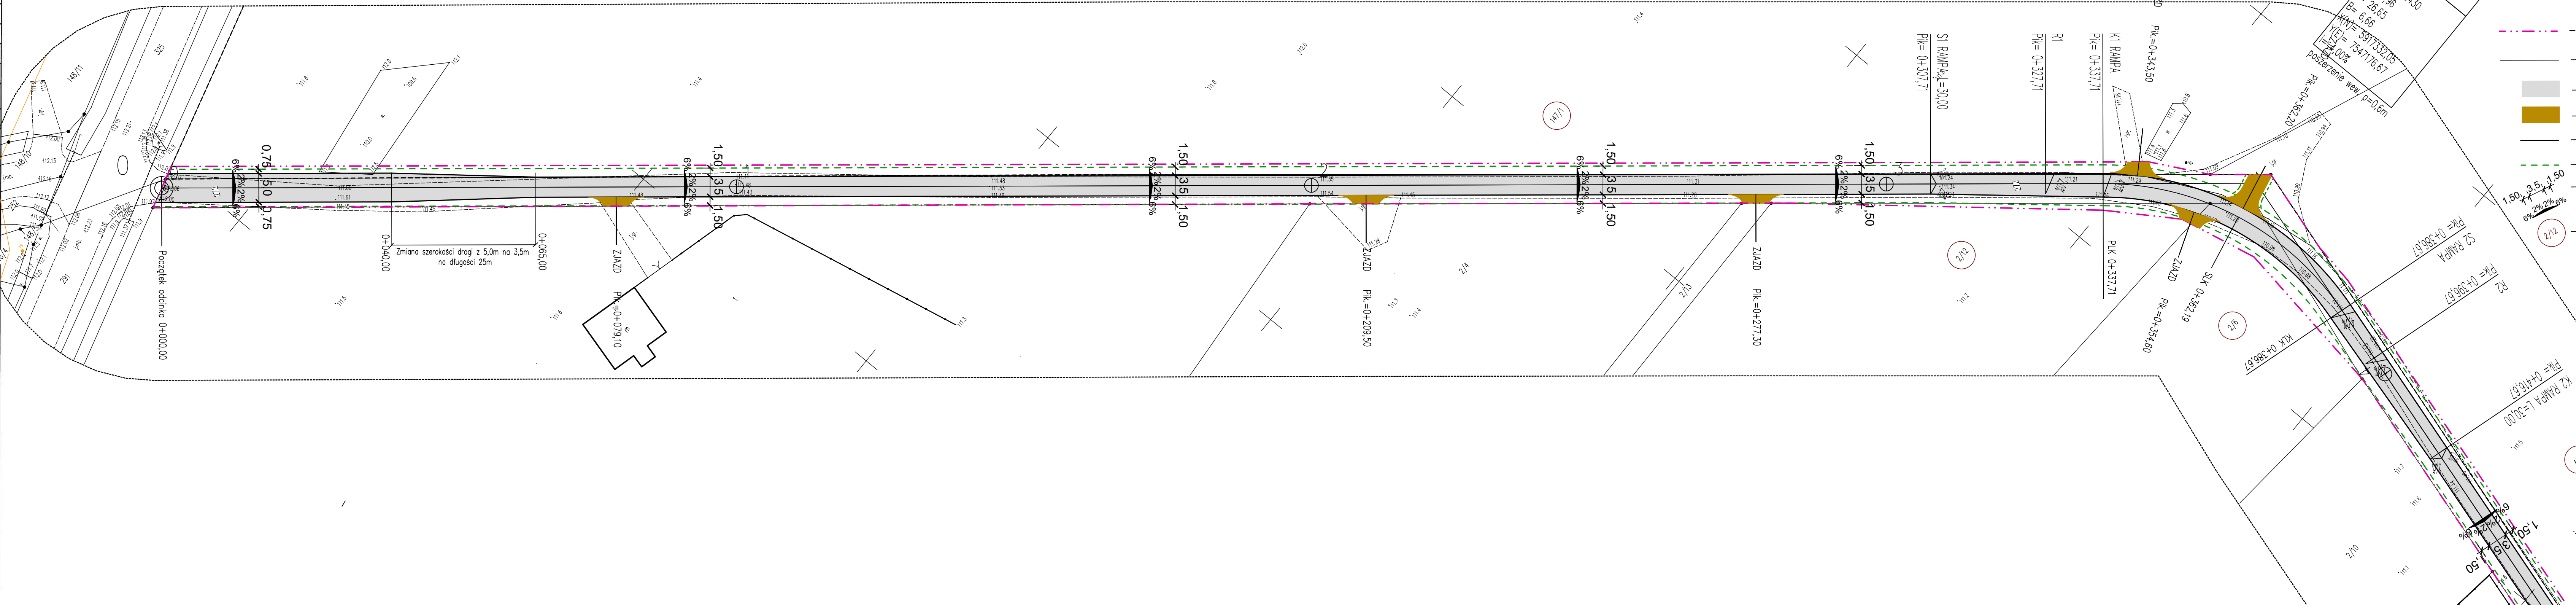

PRODETA UPRAWNIONY
Zaśw. M.G.P. i B. Nr 11931
Andrzej Kozłowski
t. 500 Kolno, ul. Sikorskiego 8/27

Technical drawing of a road intersection and bridge structure. The drawing shows a road with a dashed centerline and solid edge lines. A bridge structure is shown on the right, with a rectangular pier labeled "Poczatek odcinka 0+000.00". The bridge has a width of 12.0m and a height of 1.5m. The drawing includes various elevation points and labels for different sections of the road and bridge.

MODESTA UPRAWNIION
Zaśw. M.G.P. i B. Nr 11931
Andrzej Kozłowski
t. 500 Kolno, ul. Sikorskiego 8/27

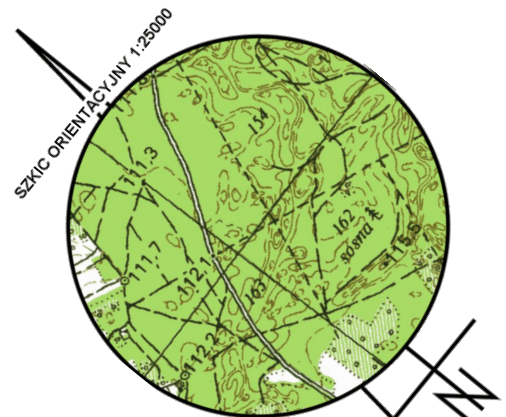

<h2 style="margin: 0;">Inwestor: Gmina Turośl</h2>			
Objekt:	Przebudowa i rozbudowa drogi gminnej nr 1705/30B Cieloszka w km 0+000,000-1+878,09		
Adres:	gmina Turośl dr. zgodnie z opisem technicznym.		
<h3 style="margin: 0;">Opracowanie: Projekt zagospodarowania terenu</h3>			
<h3 style="margin: 0;">Tytuł rysunku: Projekt zagospodarowania terenu</h3>			

OPRACOWAL			
Branża:	Imię i nazwisko	Nr ur. proj.	Data
	Sebastian Czyżewski	POM/0339/	19.01.2024r.
	Projektant	PBD/18	
Drogi:	LEGENDA:		
	Jan Czyżewski	UAN 7343-21/91	19.01.2024r.
	Sprawdzający	21/91	
Faza:		Skala: 1:500	Nr rys.

LEGENDA:

- granica zajętości terenu pod planowaną inwestycję
- istniejące granice działek
- nawierzchnia drogi bet. asf.
- nawierzchnia zjazdów z kruszywa.
- krawężń nawierzchni
- krawężń pobocza
- spadki i szerokości
- działki przeznaczone do podziału