




PIK. 436,00

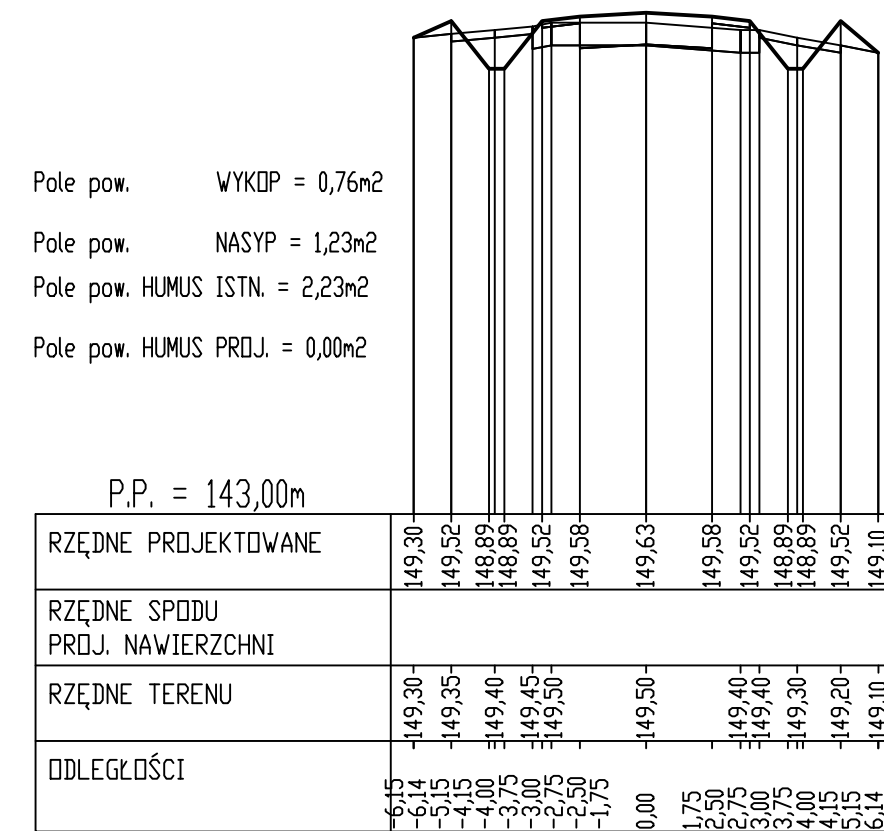


PIK. 487,00

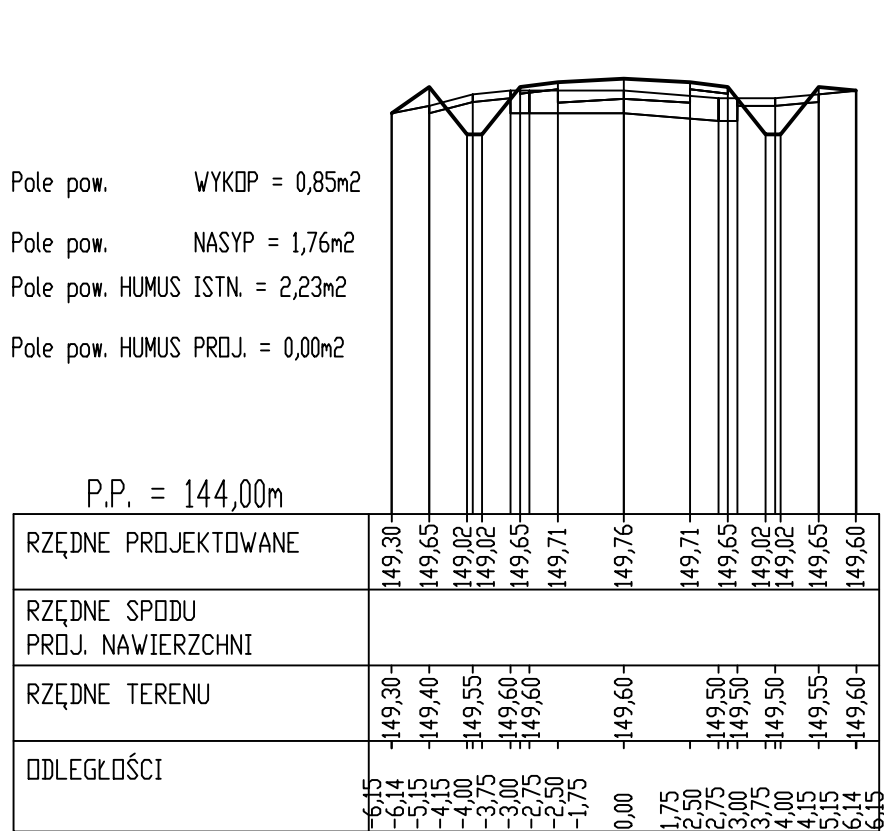


PIK. 571,00

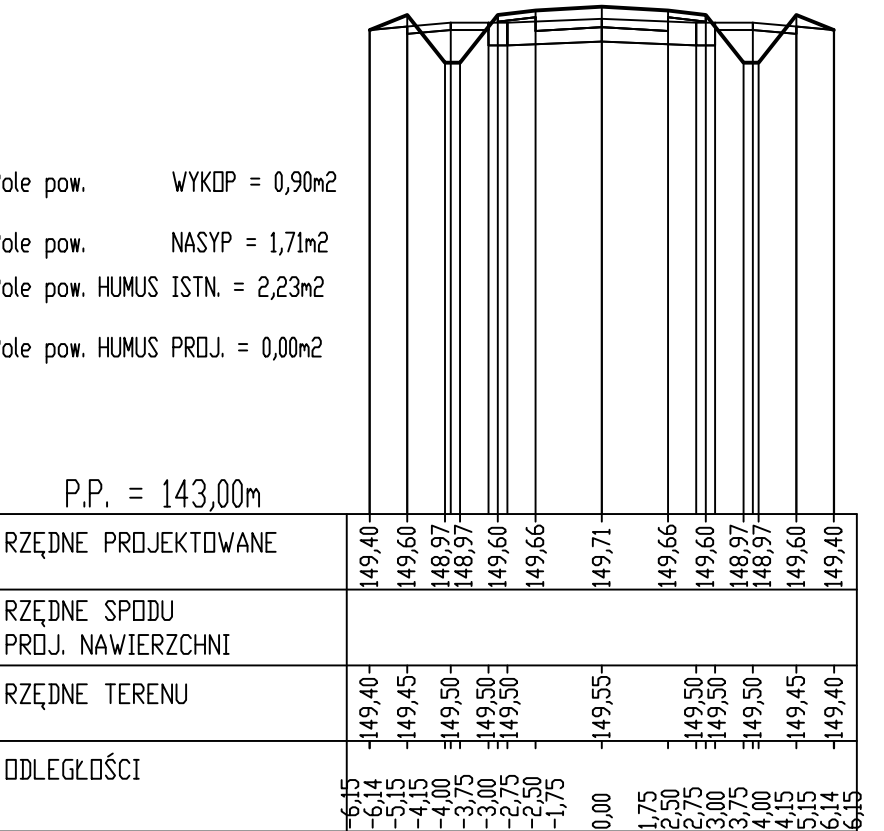


PIK. 618,00

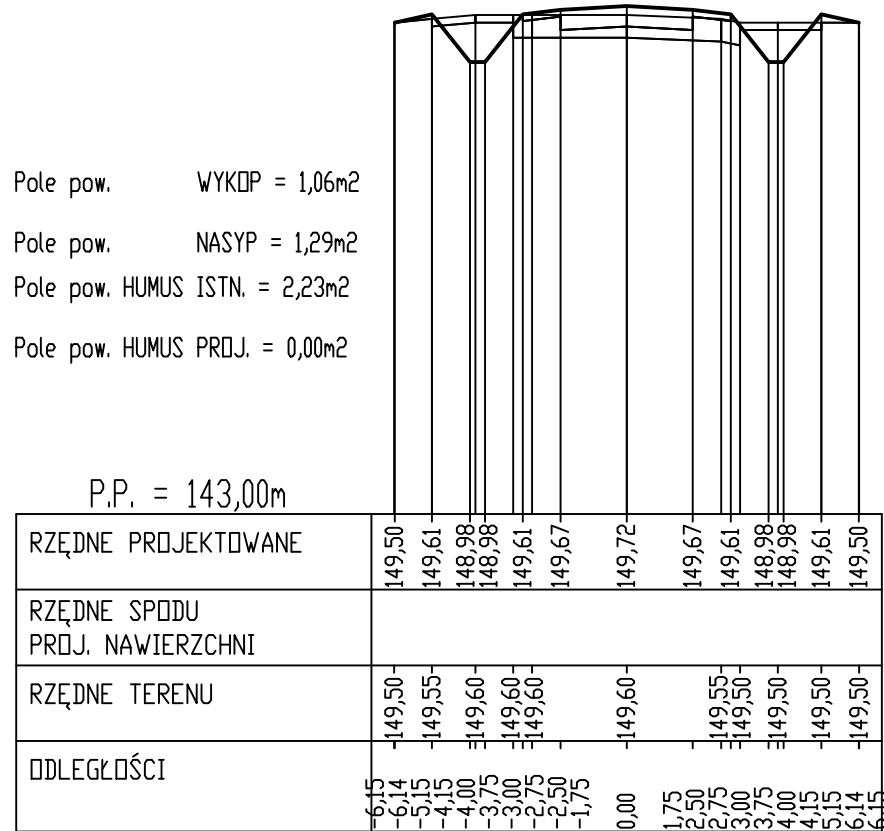


PIK. 667,00

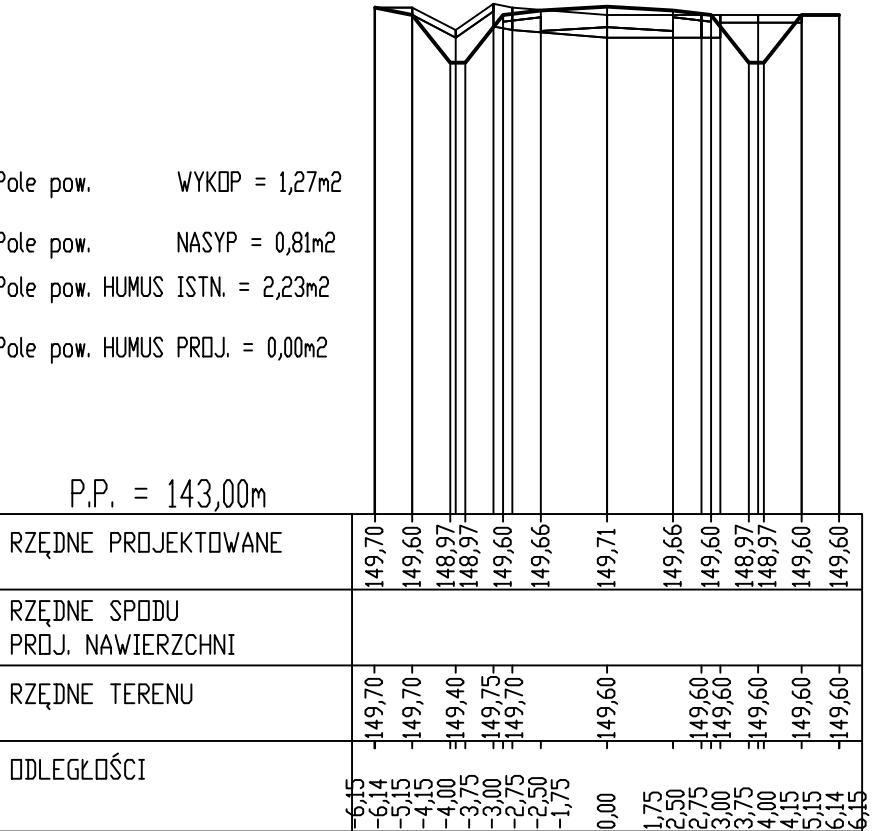


PIK. 710,51

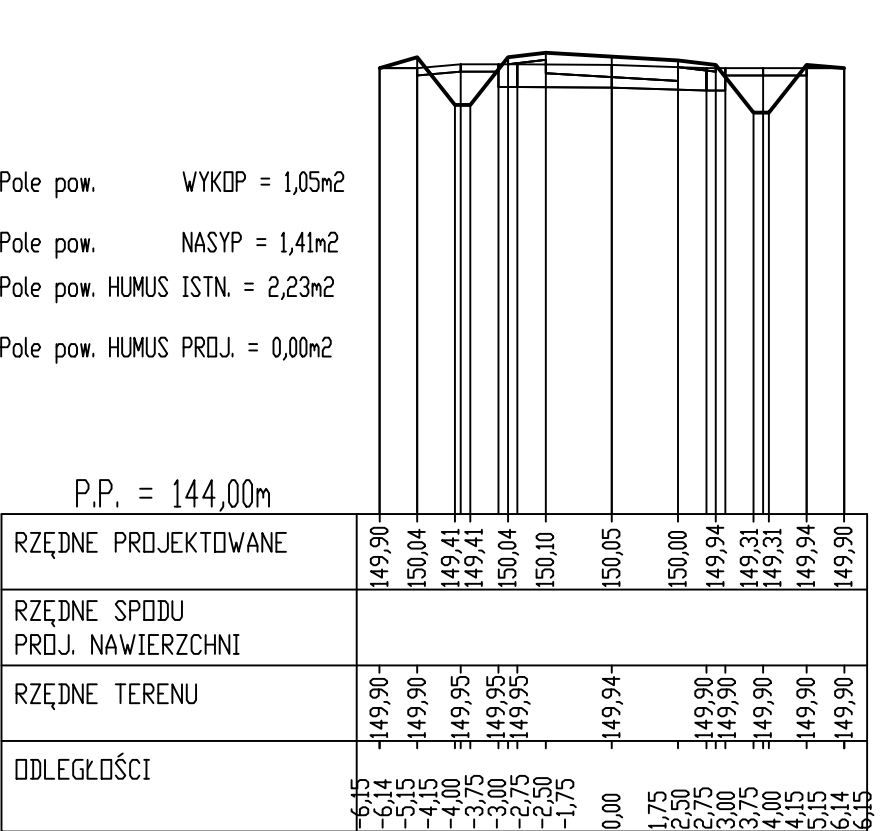


PIK. 759,65

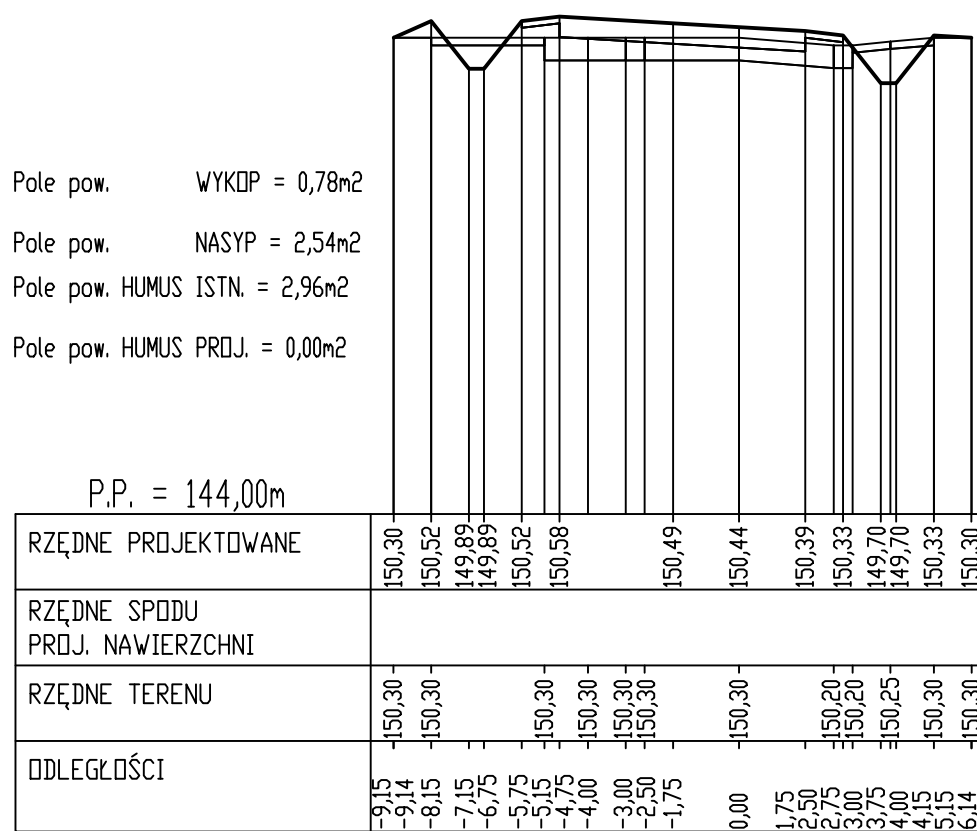


PIK. 808,79

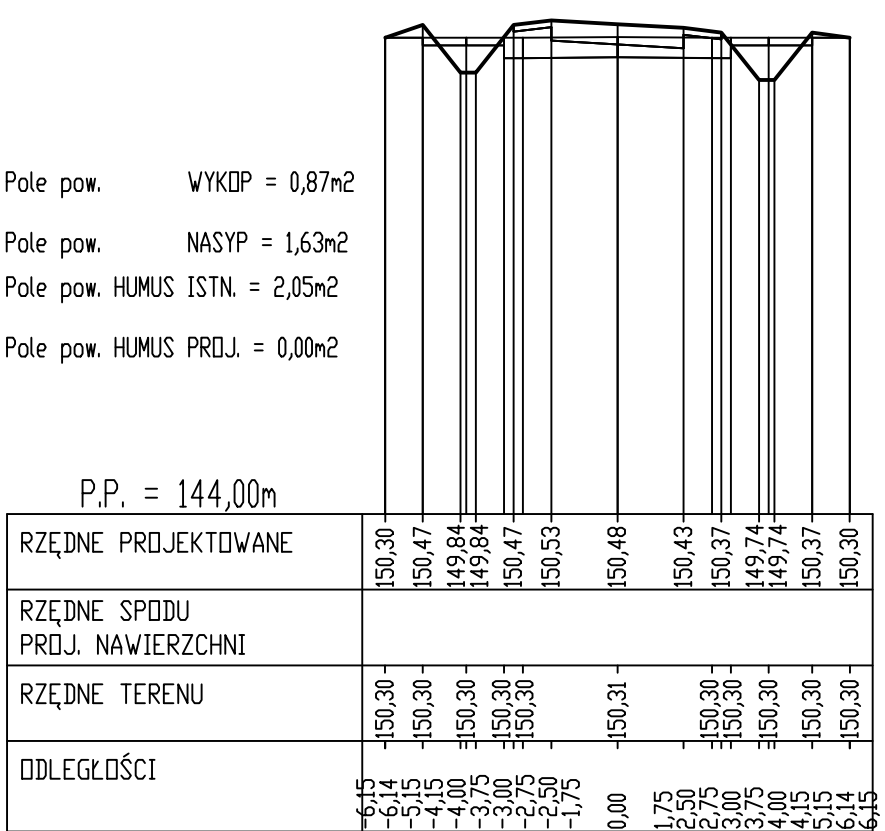


PIK. 840,00

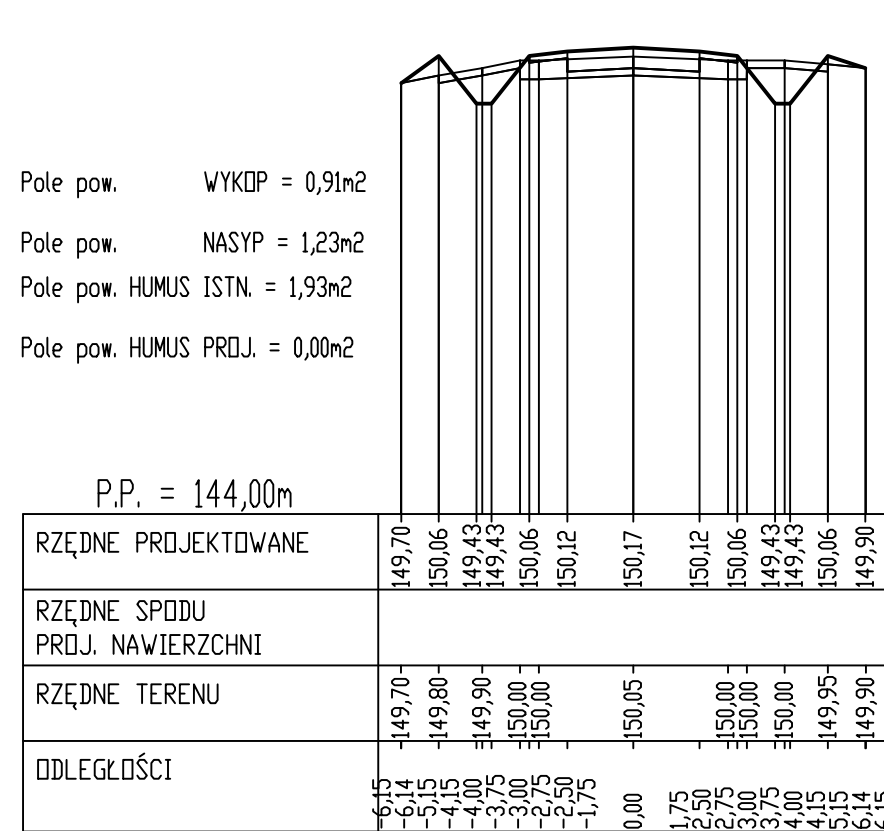


PIK. 460,00

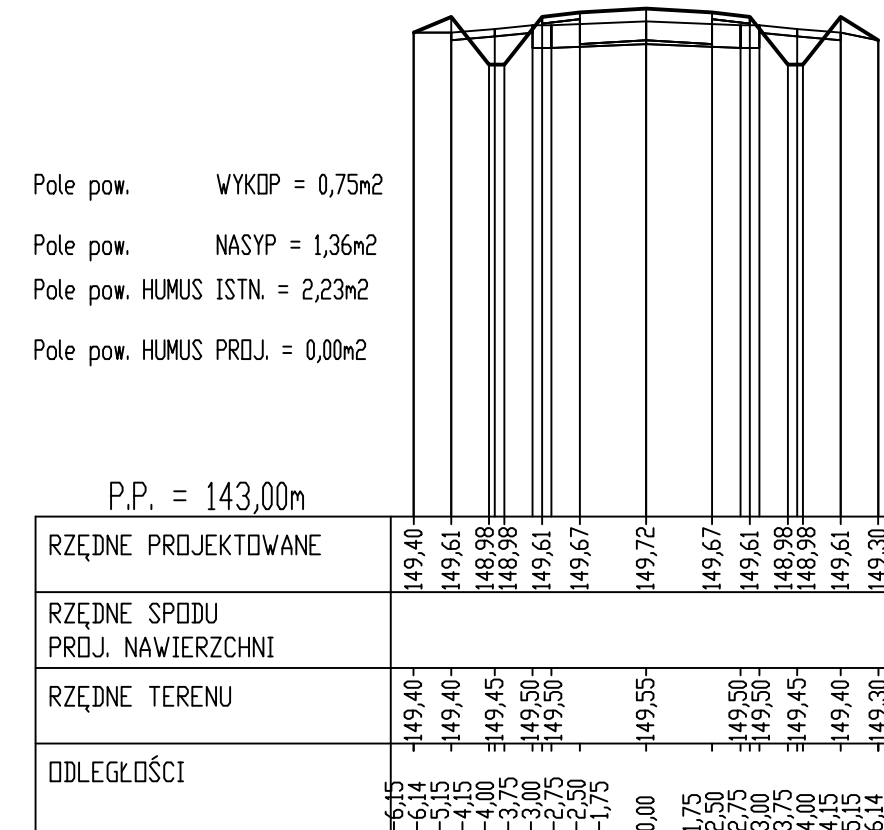


PIK. 520,00

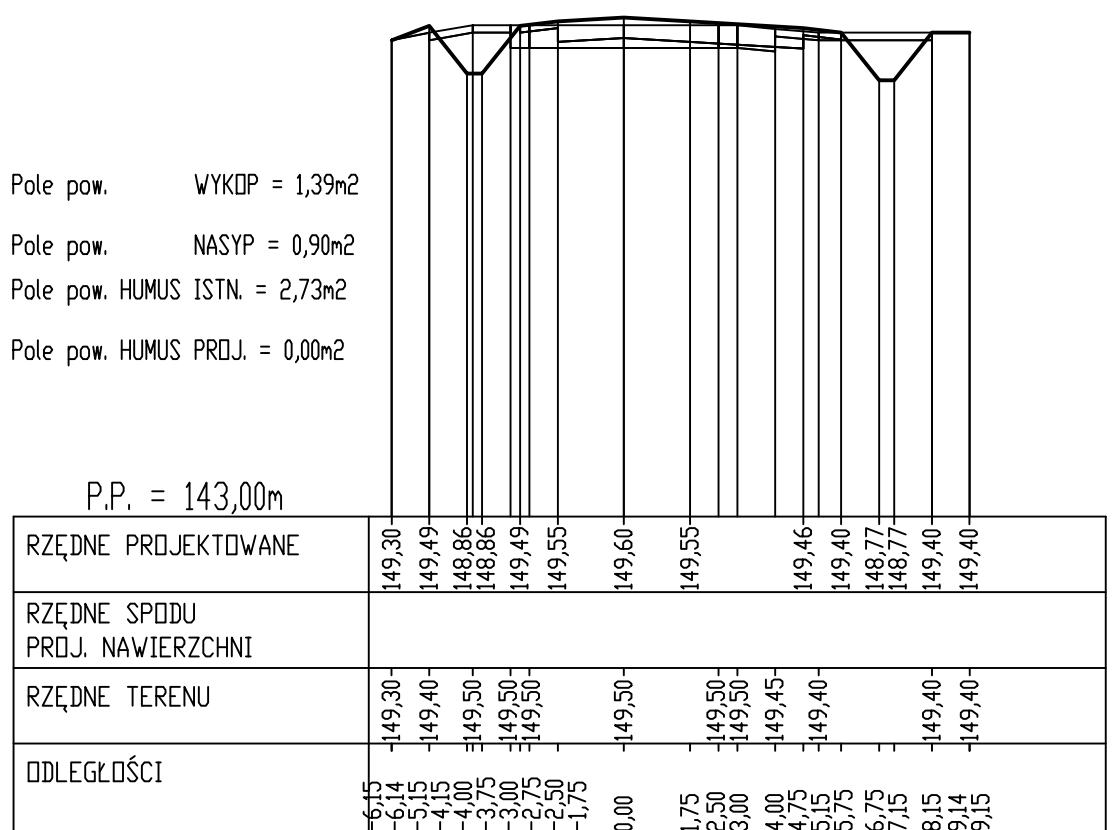


PIK. 598,00

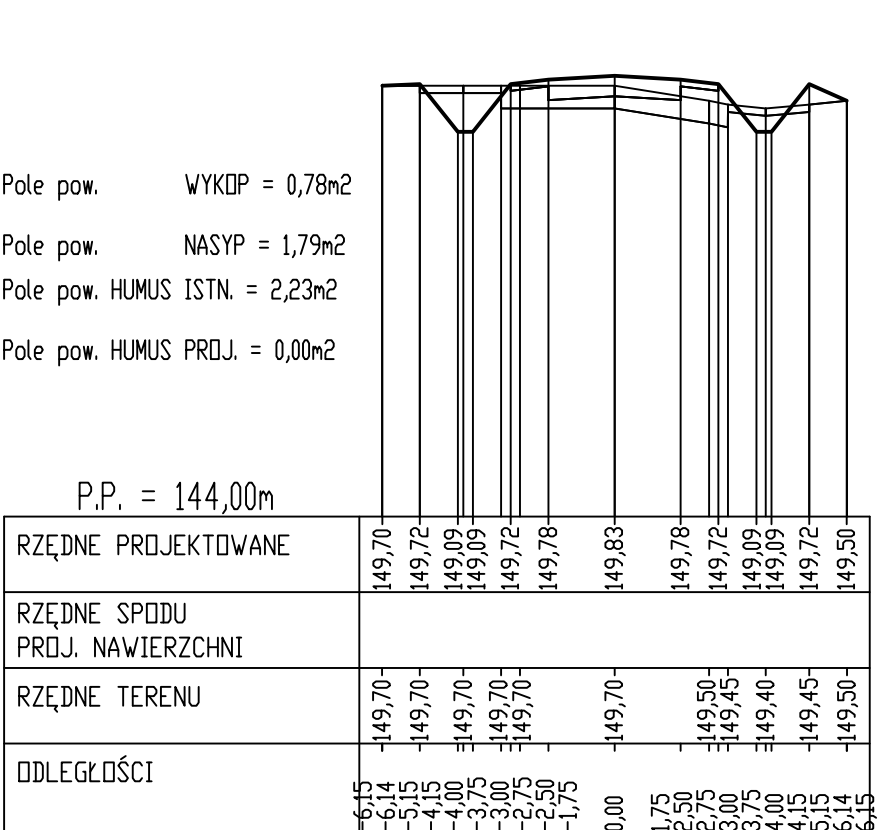


PIK. 645,00

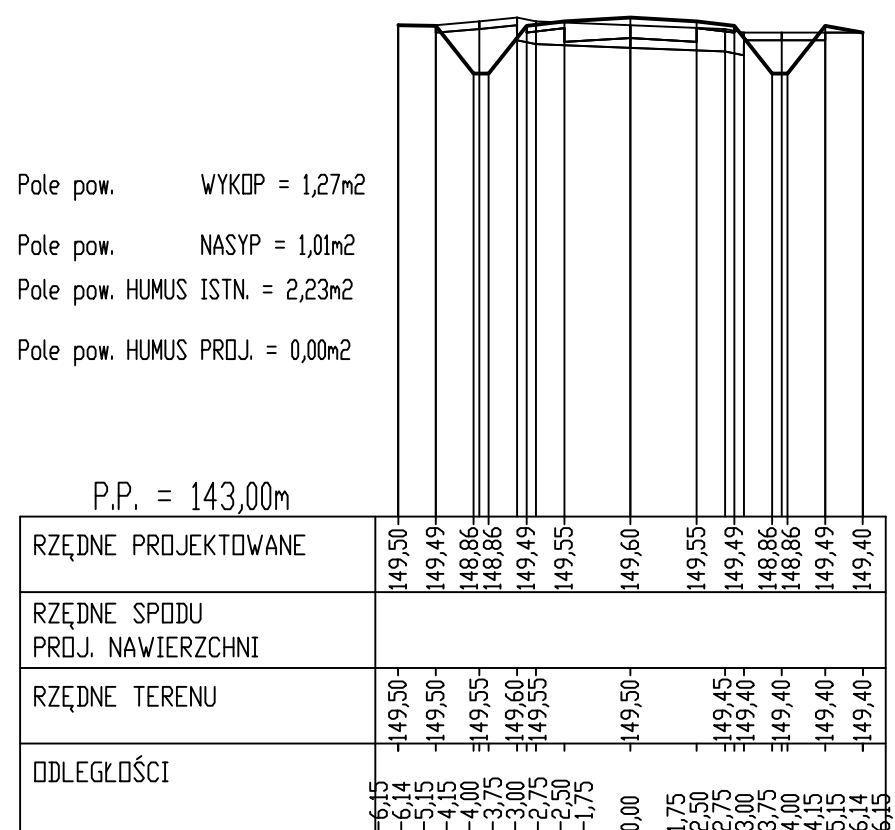


PIK. 695,00

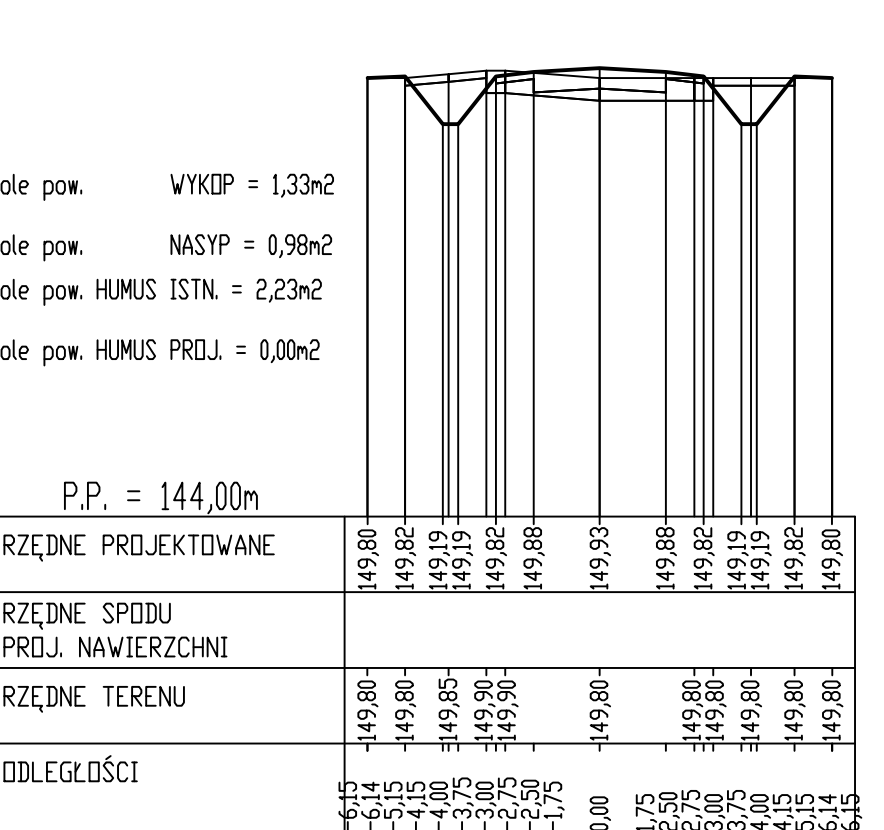

PIK. 742,00

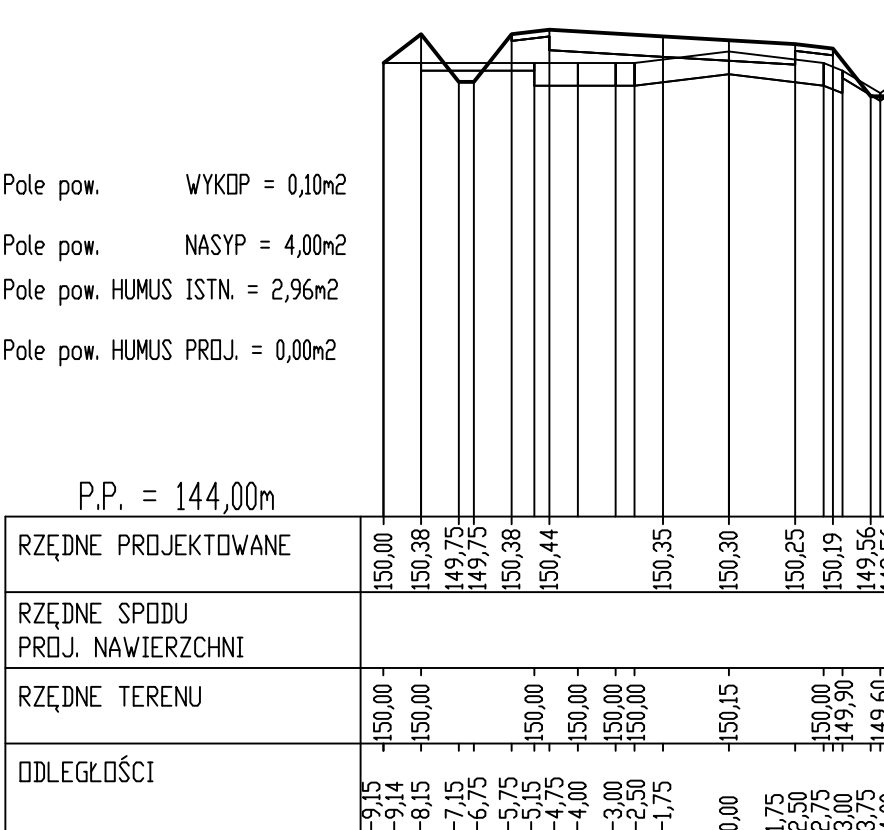

PIK. 782,00

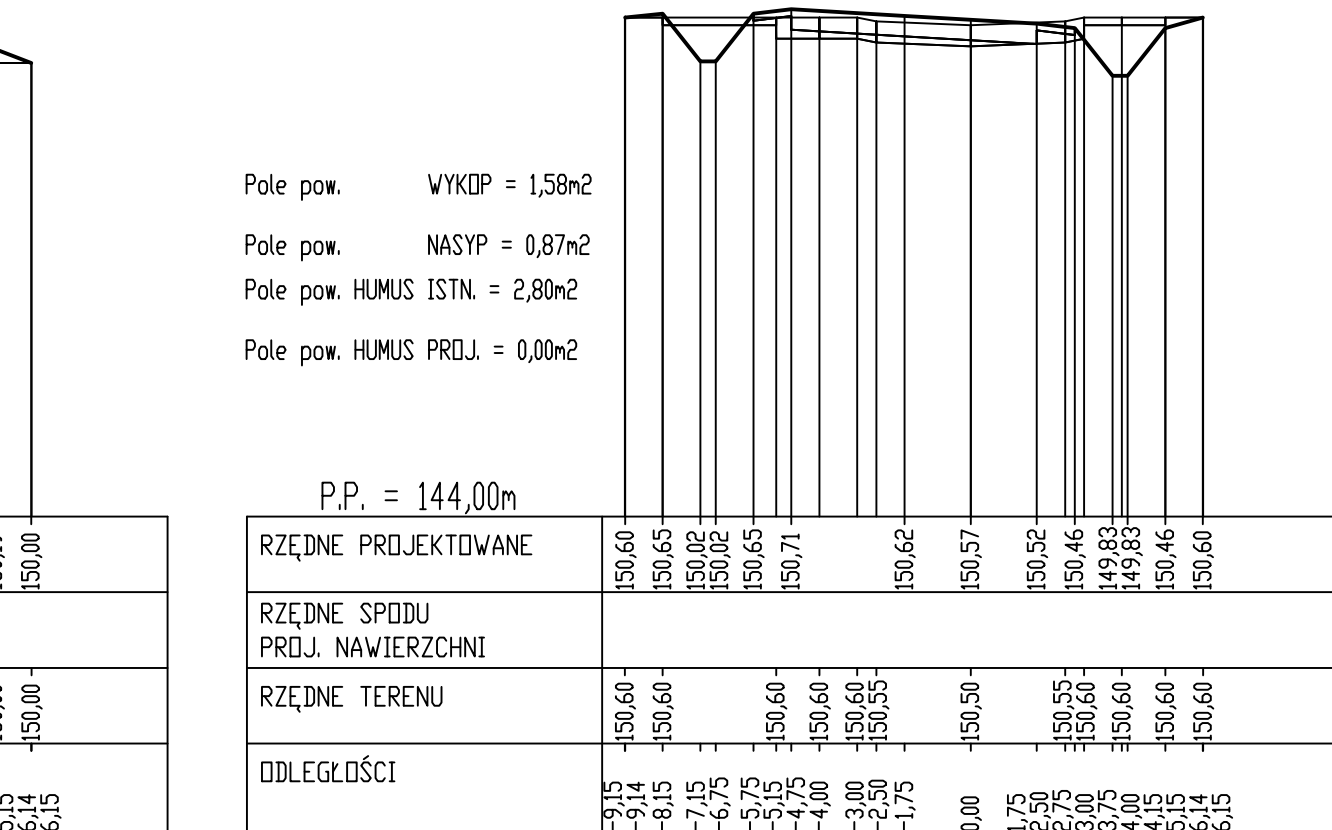

**PRZEKROJE DO ROBÓT ZIEMNYCH**  
**DROGI LEŚNEJ NR 72**  
skala 1 : 200 / 1:100

ZAKŁADY TECHNICZNO-HANDLOWE POSTER sp.z.o.o 26-600 RADOM

 wdVqtW unc34c\*\*\*\*\*gn26: r53/36/959  
kom. 662 006 989 email: zth-poster@wp.pl

Temat: Budowa drogi leśnej nr 72 wg DSD na terenie obrębu leśnego Dobieszyn, leśnictw Żowody i Grabowy Łos, gmina Stronieć.

Tytuł rysunku: Przekroje do robót ziemnych		Faza: WYKONAWCZY	
Projektował : mgr inż. Jakub Piekarski MAZ/0365/PWBD/22			
Asystent proj.: mgr inż. Łukasz Piekarski			
Asystent proj.: mgr inż. Mateusz Piekarski			
Data: 11.2023.	Skala: 1:200/1:100	Nr rys. 5.2	Str. 49