




PIK. 1747,00

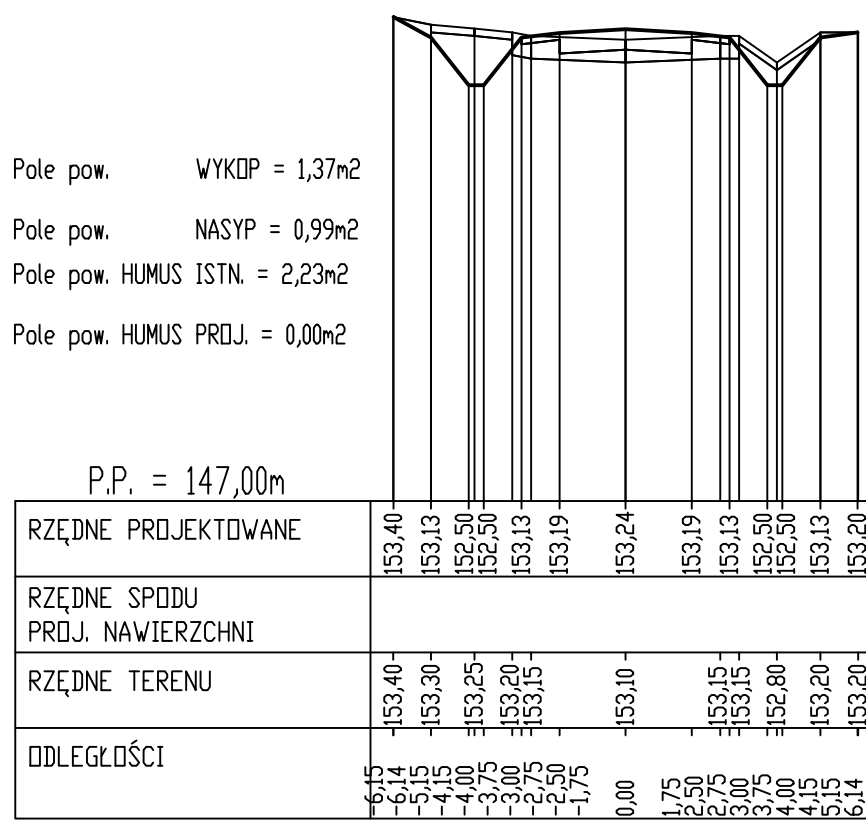


PIK. 1802,00

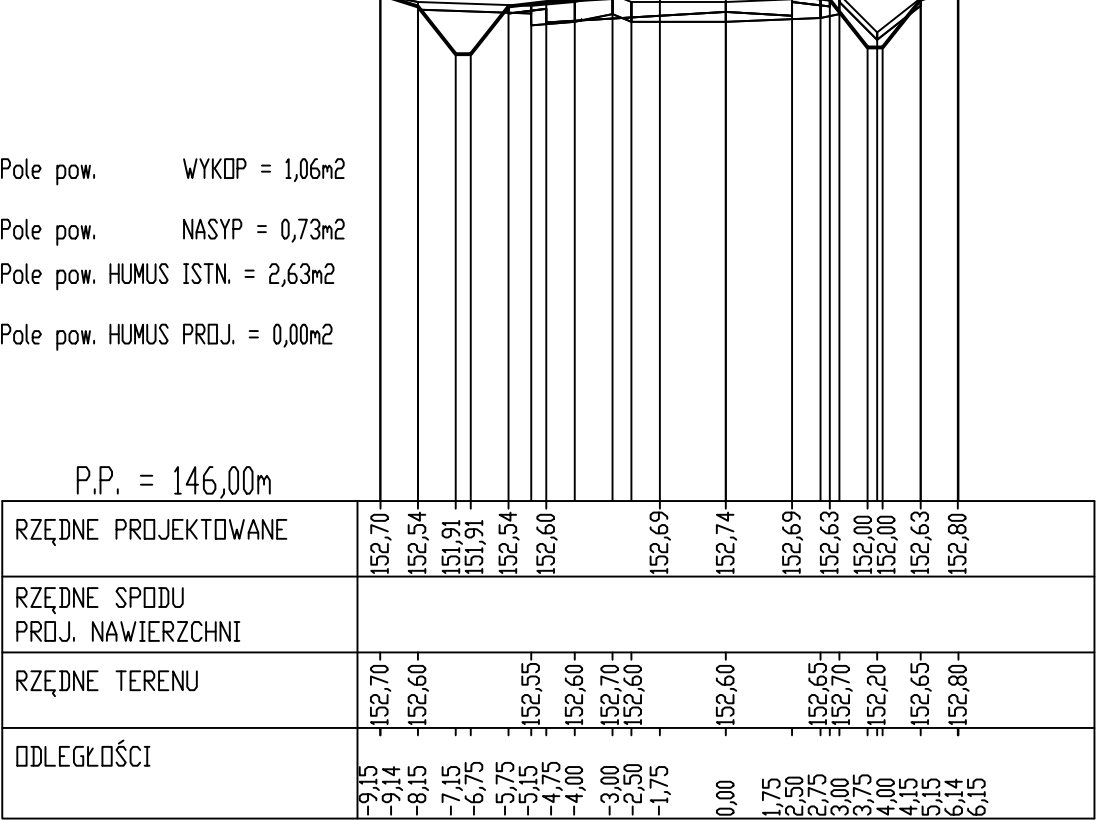


PIK. 1873,00

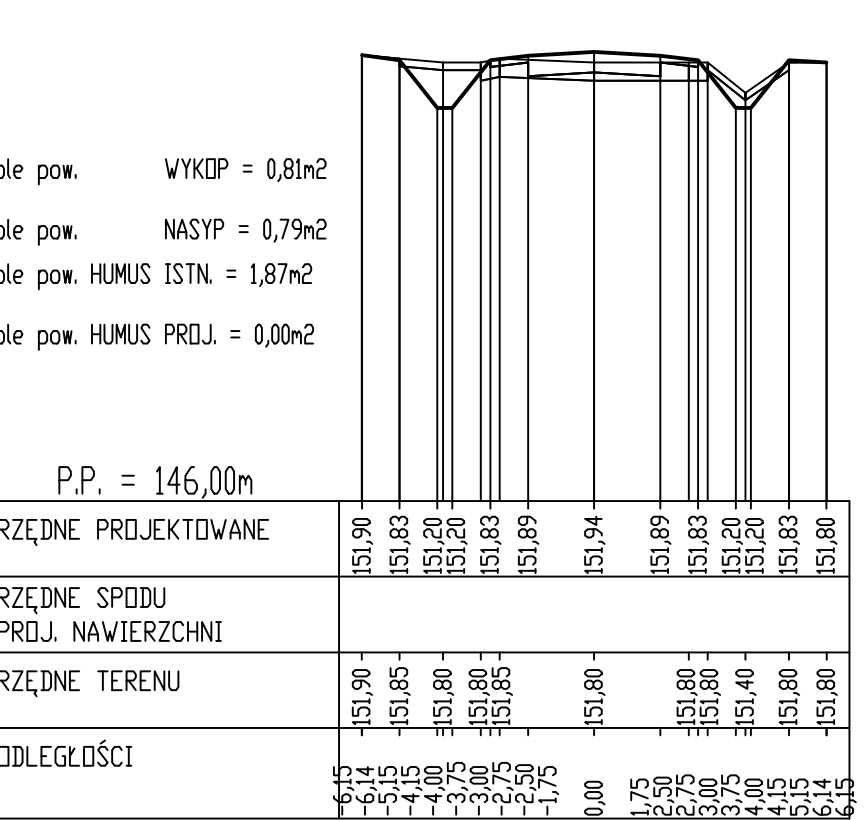


PIK. 1914,37

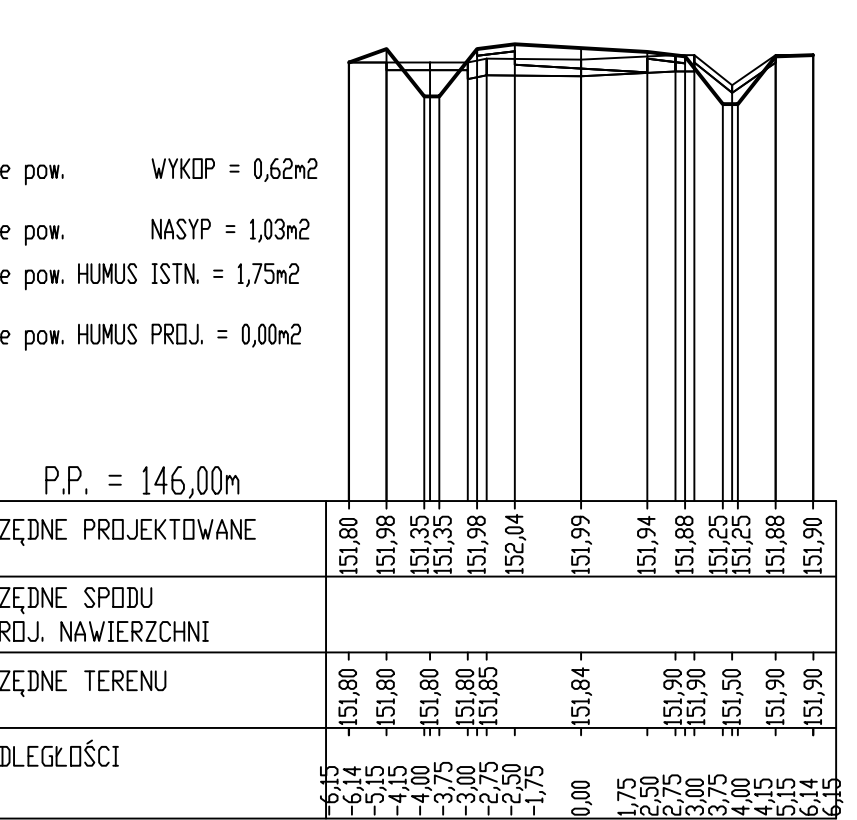


PIK. 2030,65

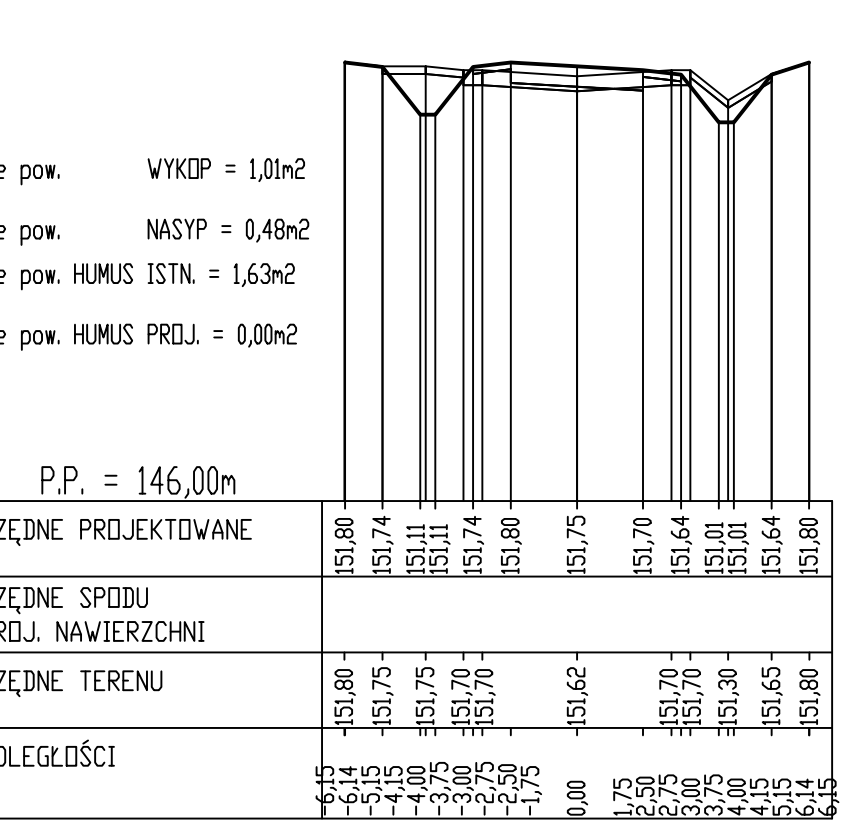


PIK. 2068,00

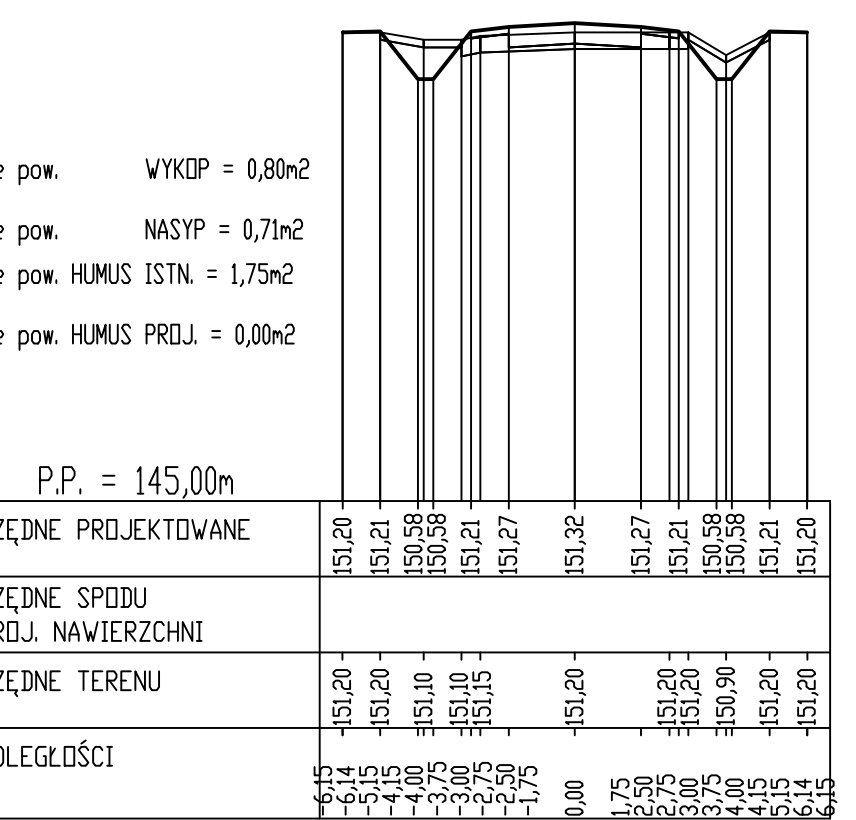


PIK. 2115,00

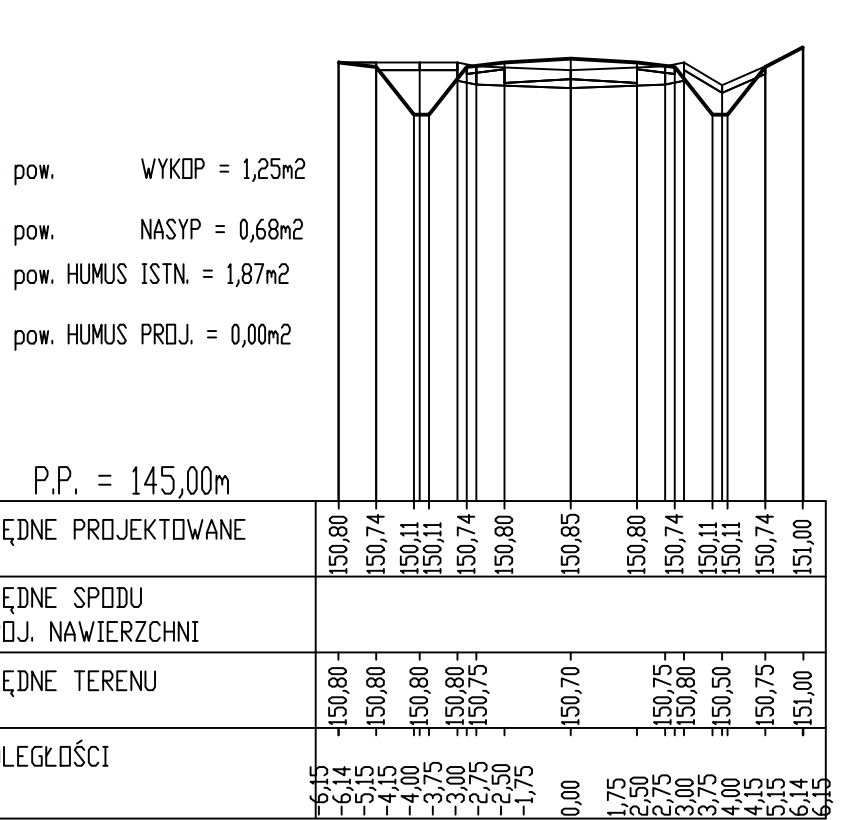


PIK. 2165,00

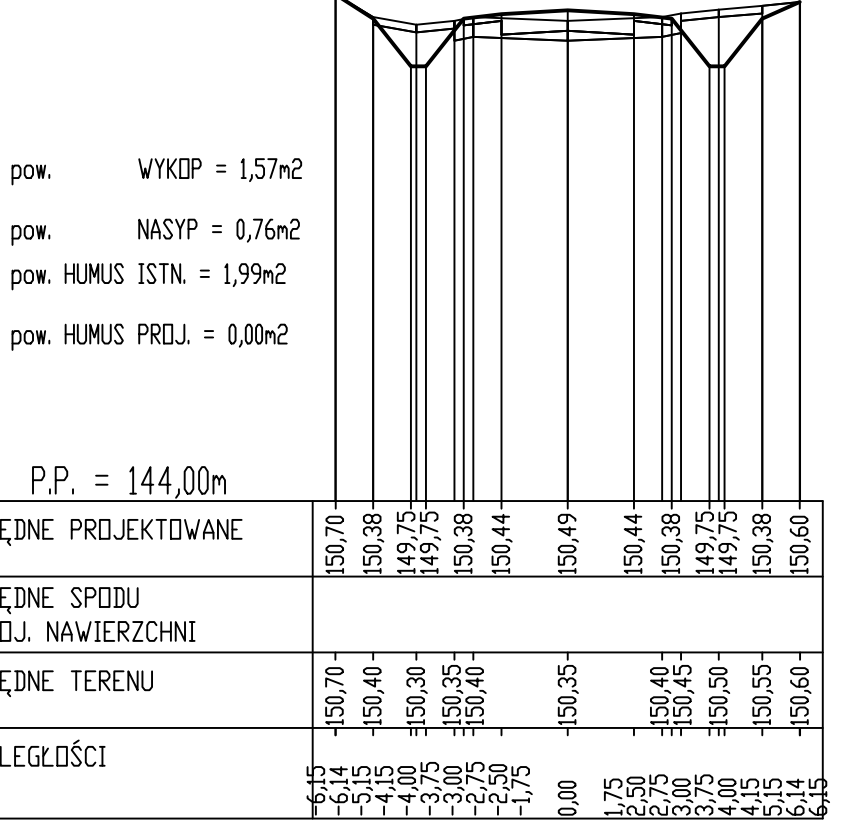


PIK. 2215,00

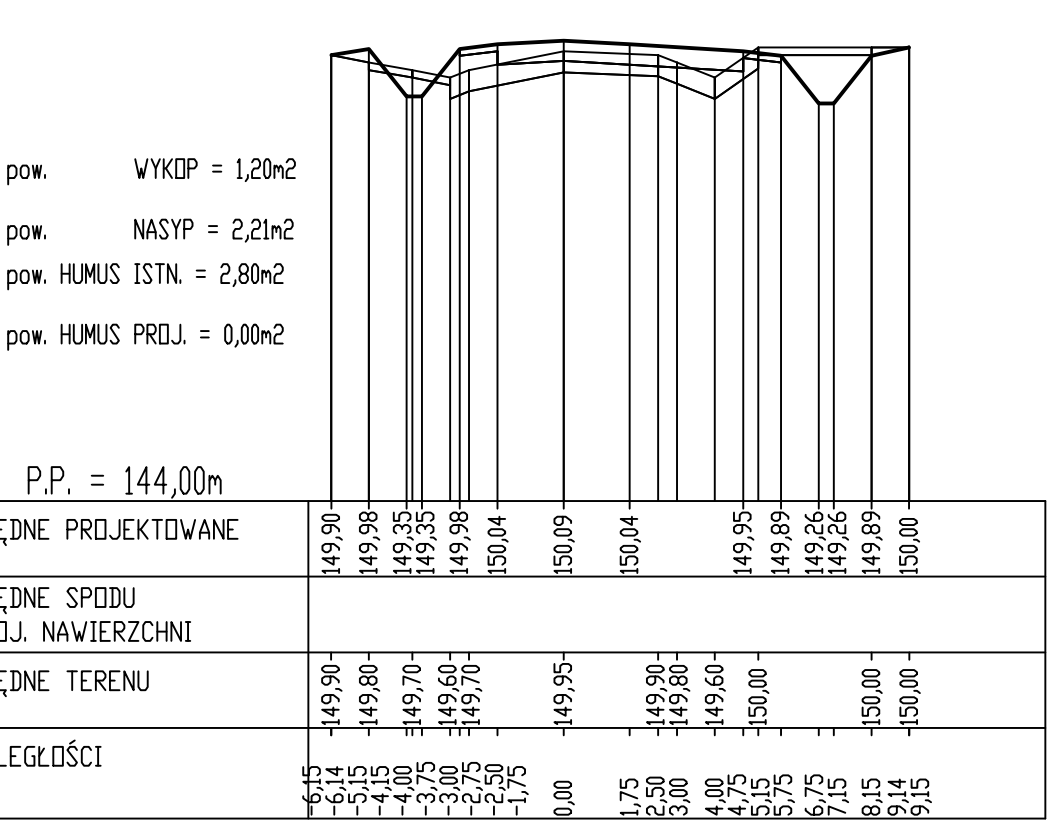


PIK. 1775,00

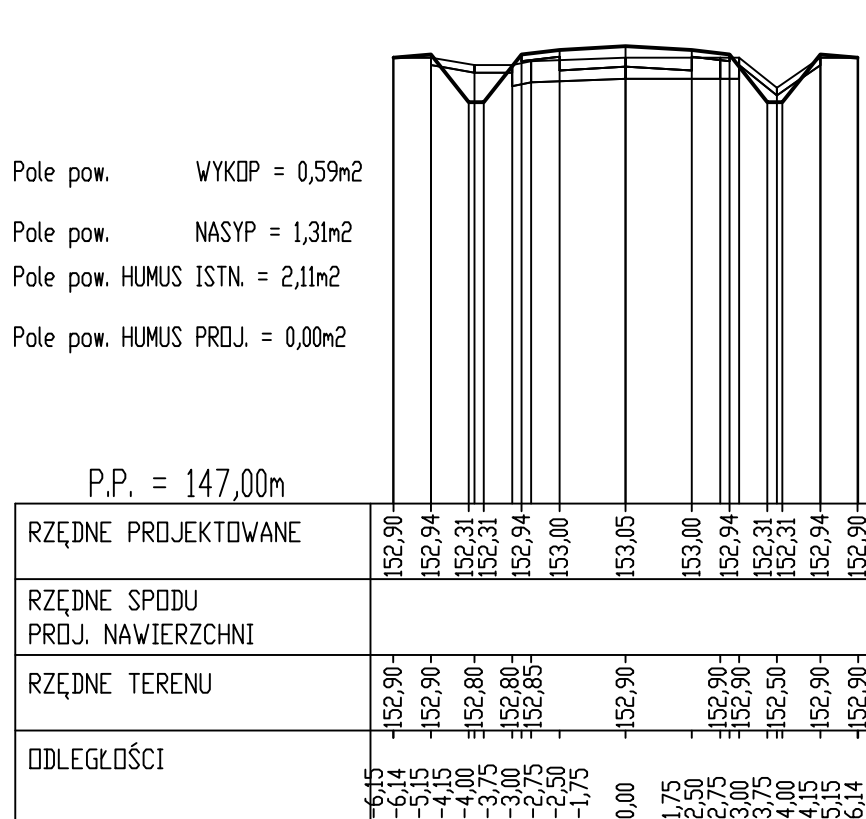


PIK. 1843,00

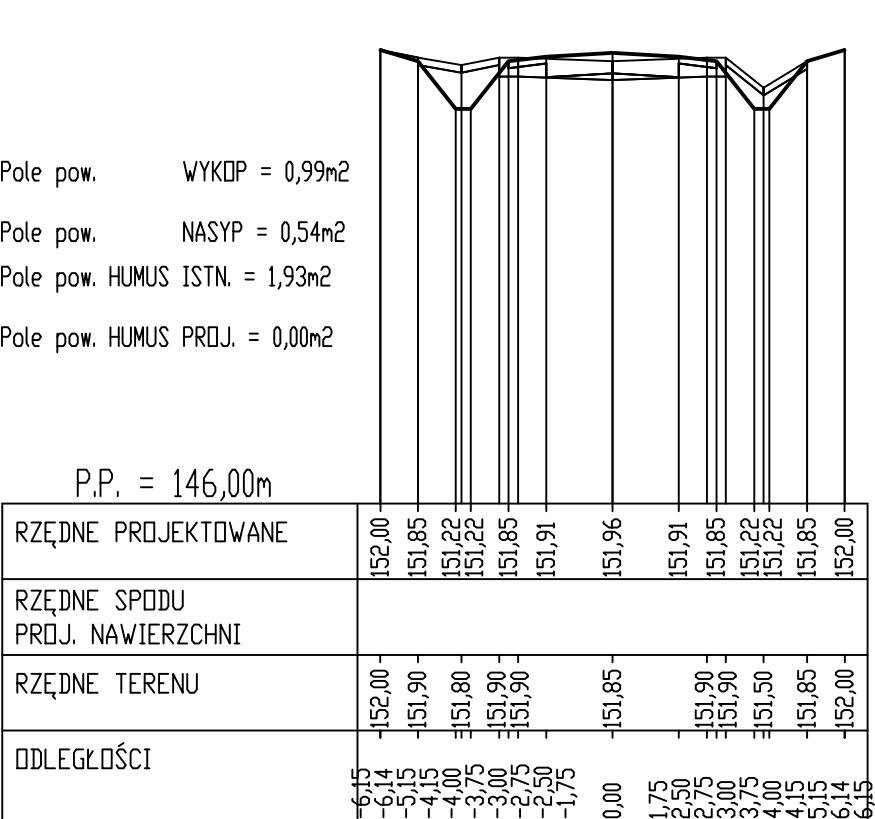


PIK. 1900,00

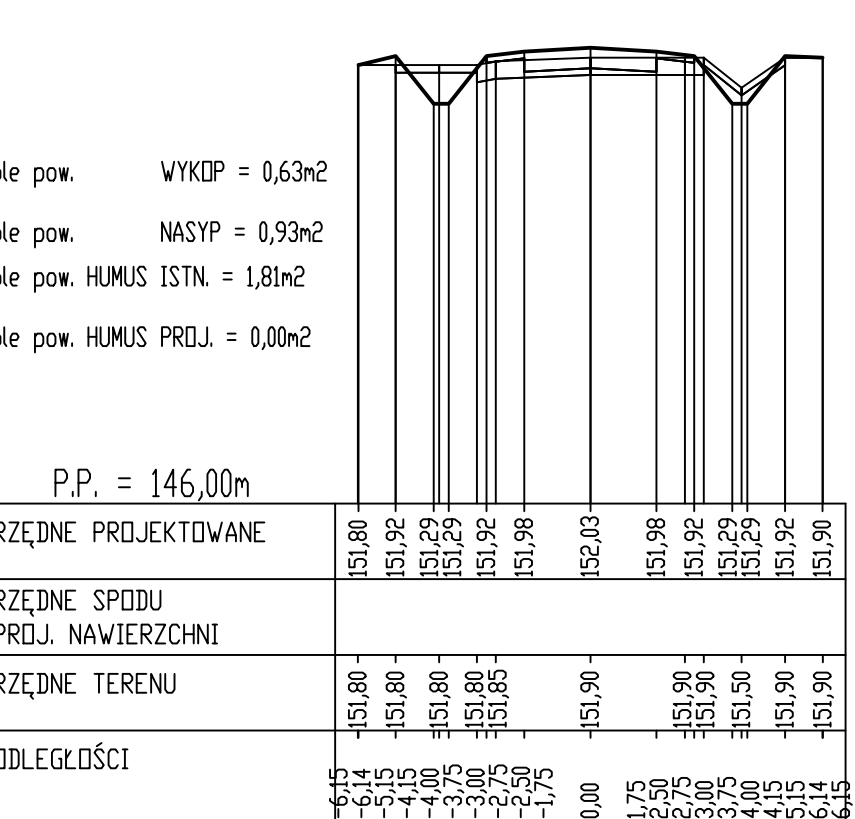


PIK. 1972,51

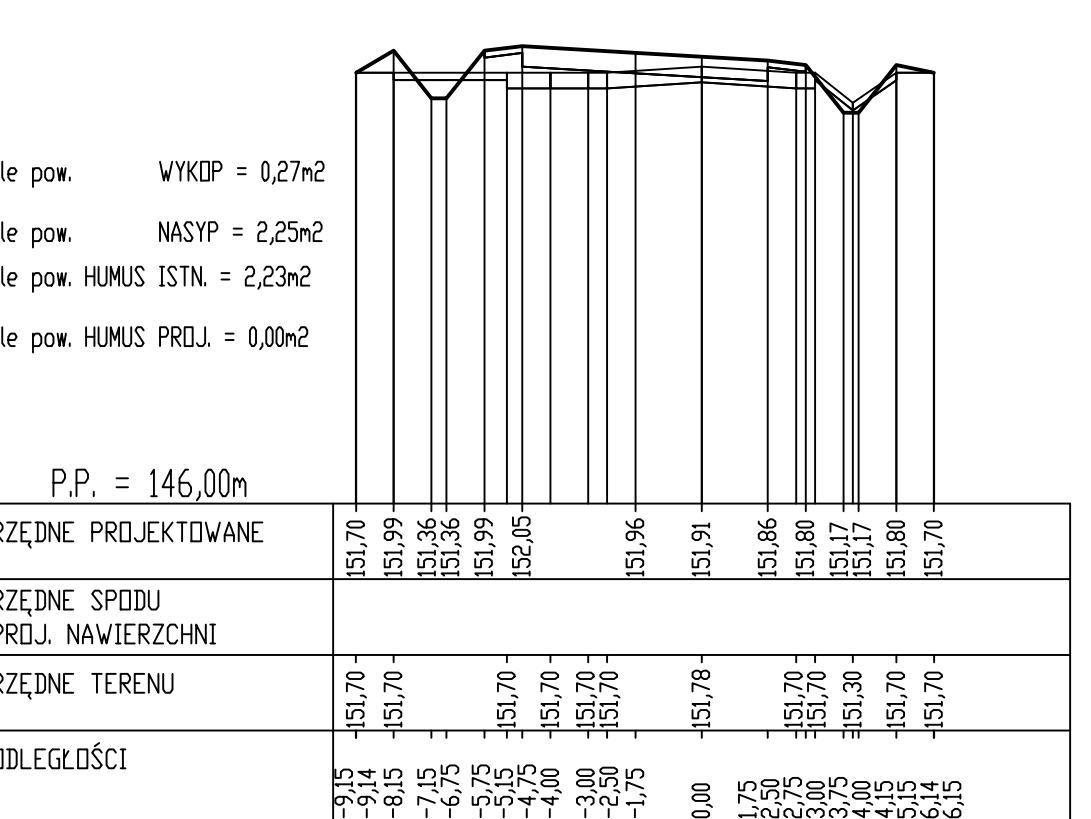


PIK. 2041,00

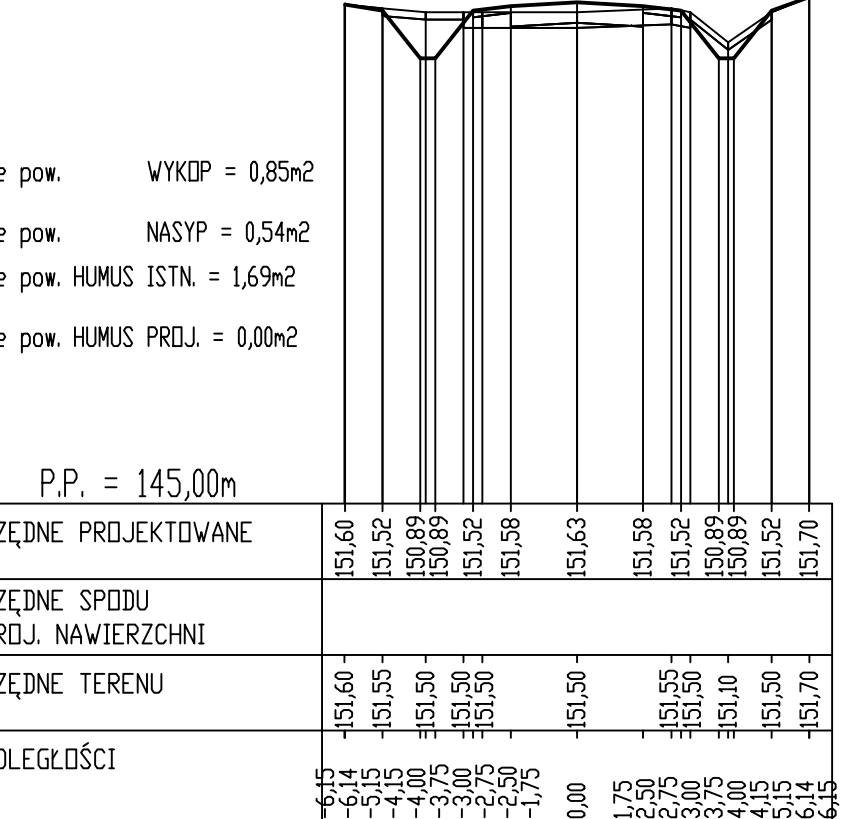


PIK. 2092,00

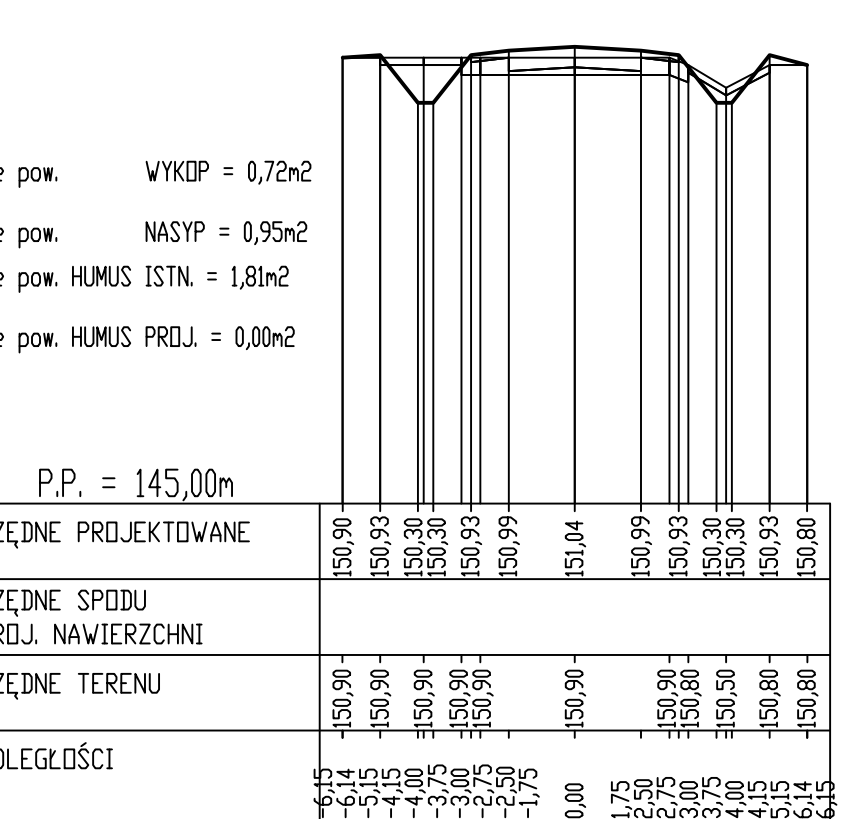

PIK. 2143,00

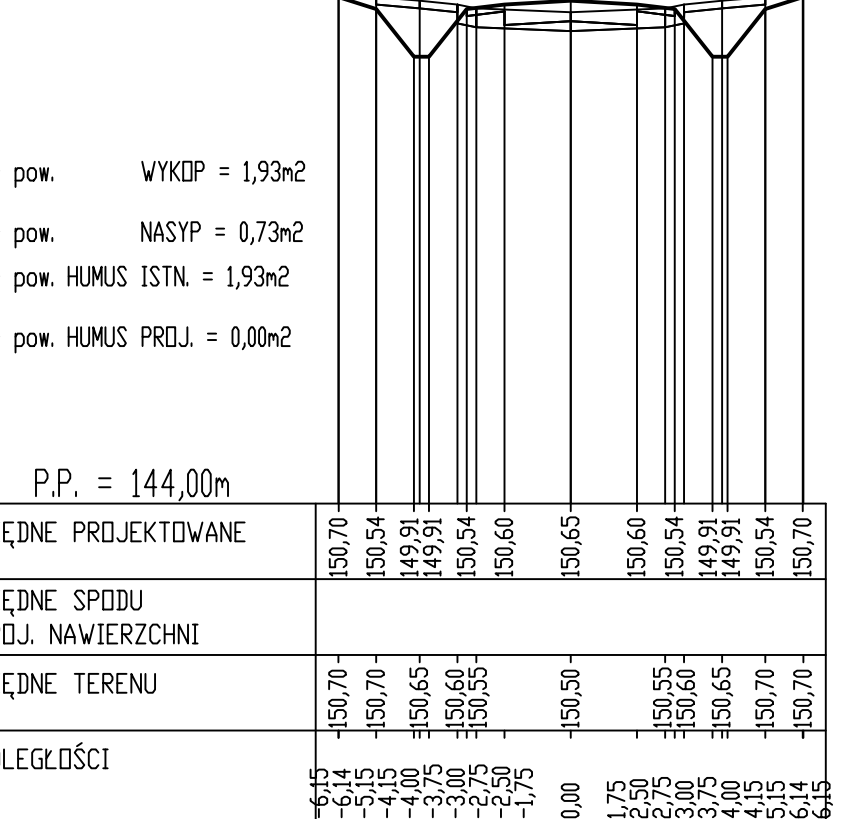

PIK. 2188,00

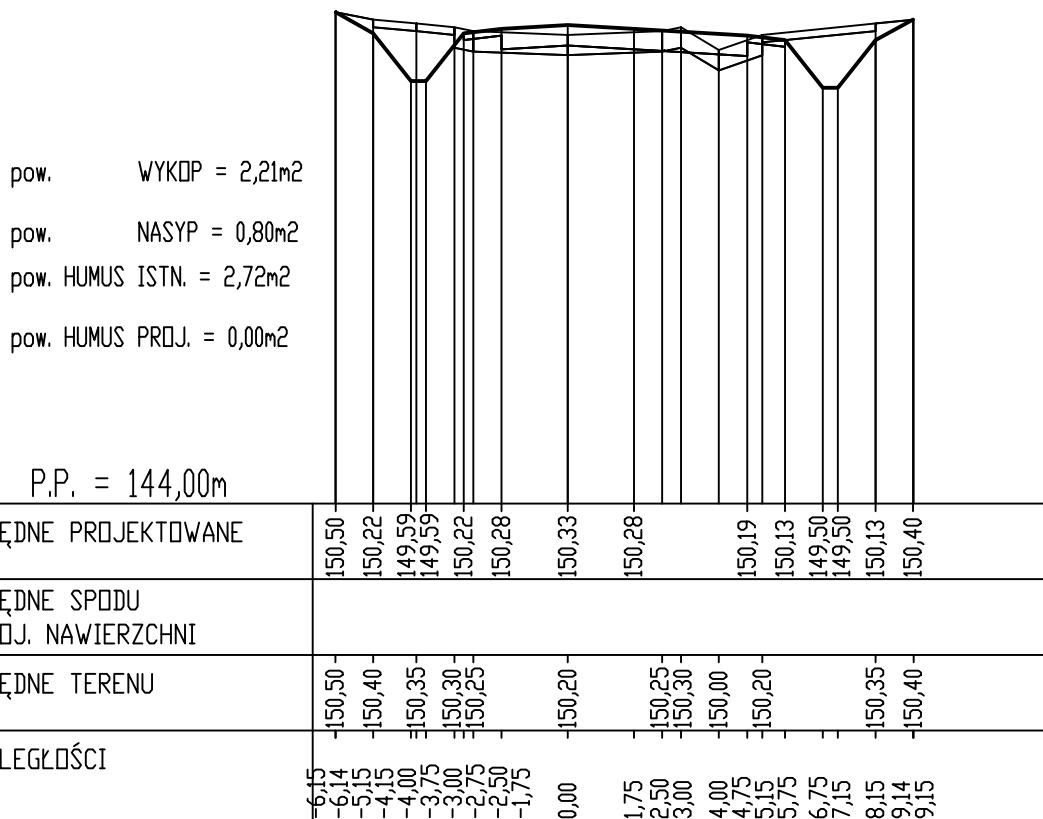

PRZEKROJE DO ROBÓT ZIEMNYCH
DROGI LEŚNEJ NR 72
skala 1 : 200 / 1:100