


## ul. Sienna

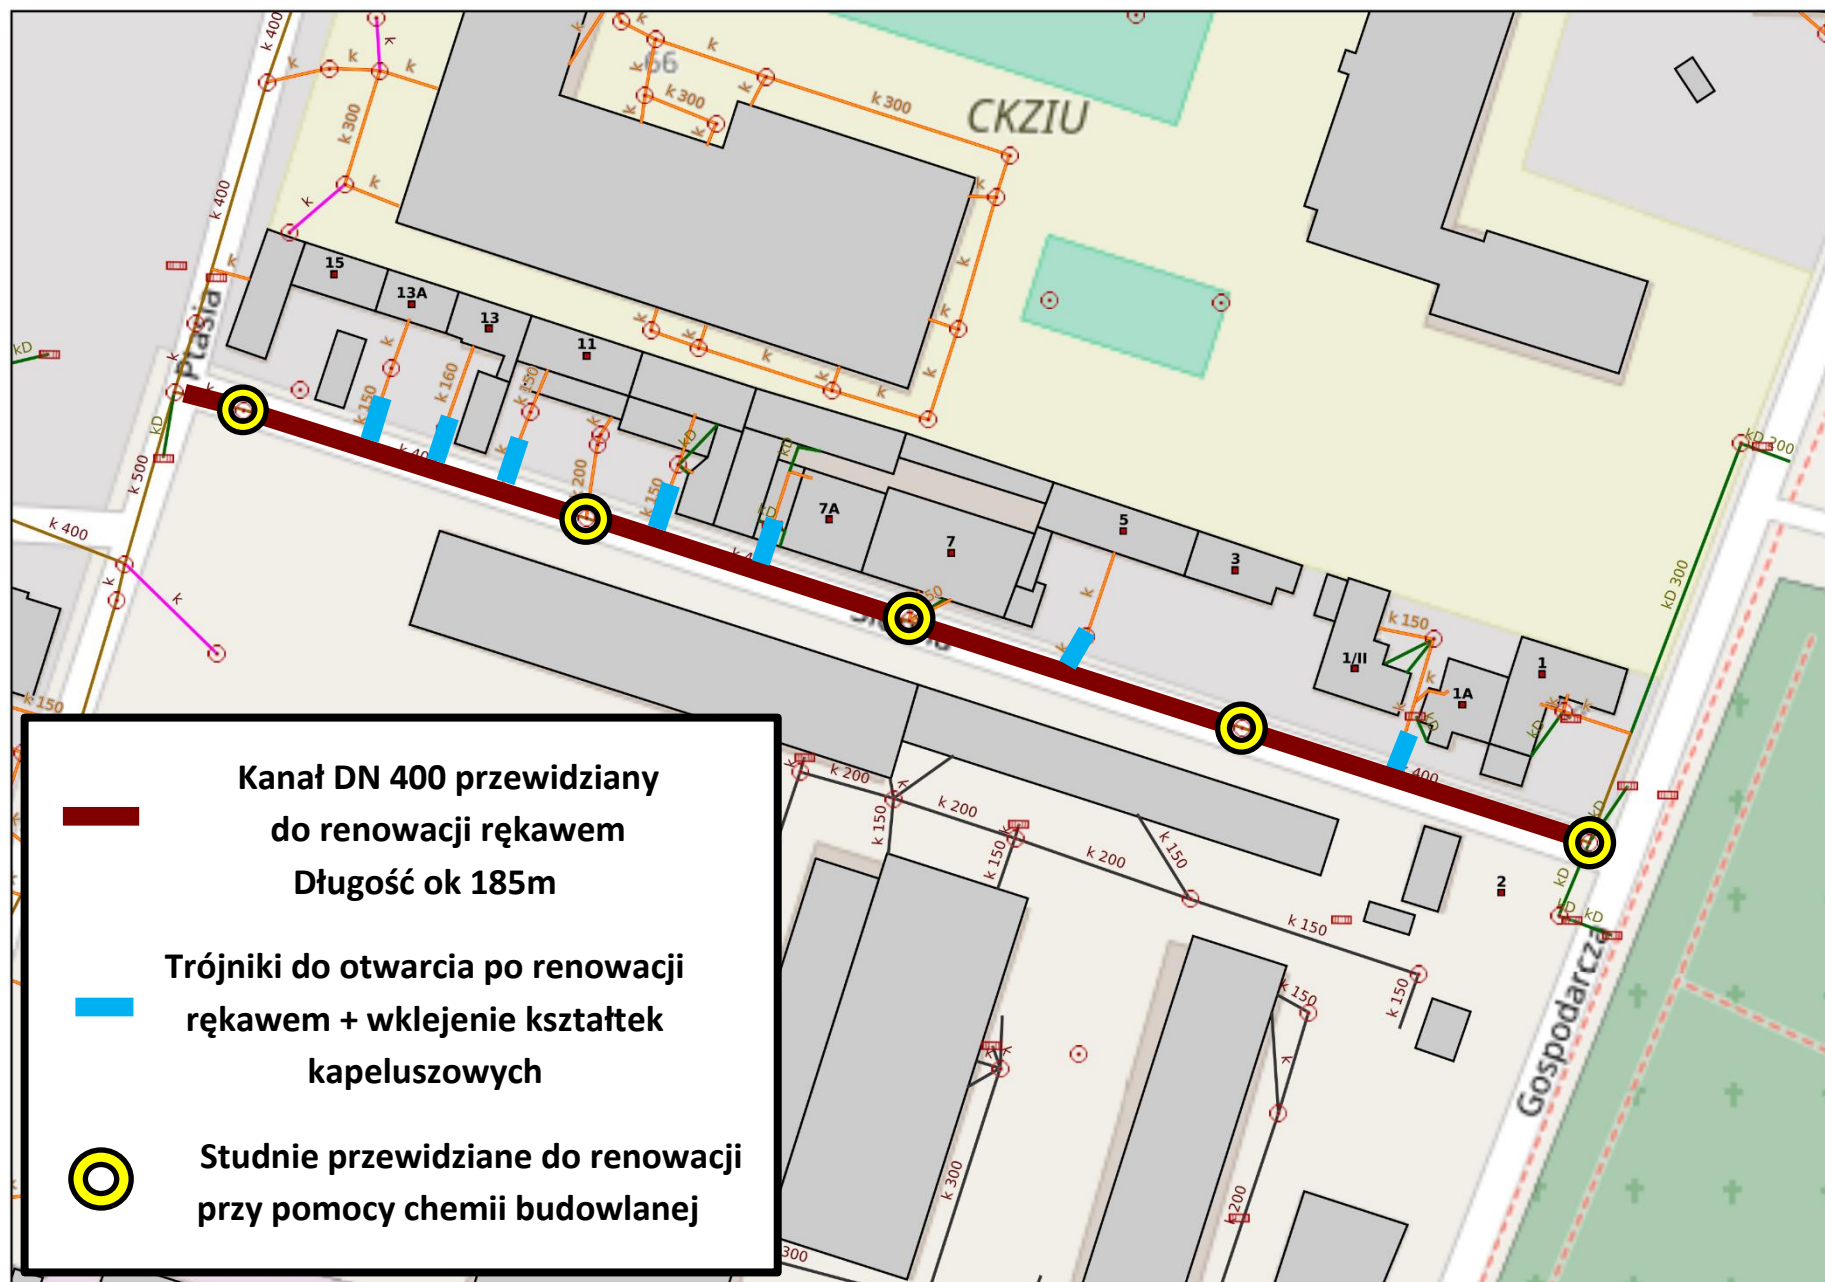

1:800