


$8 \times 3 = 24$
 $10 \times 4 = 40$
 $6 \text{ kł.} \cdot 27 = 162 \text{ kł.}$

BUDYNEK ARESZTU

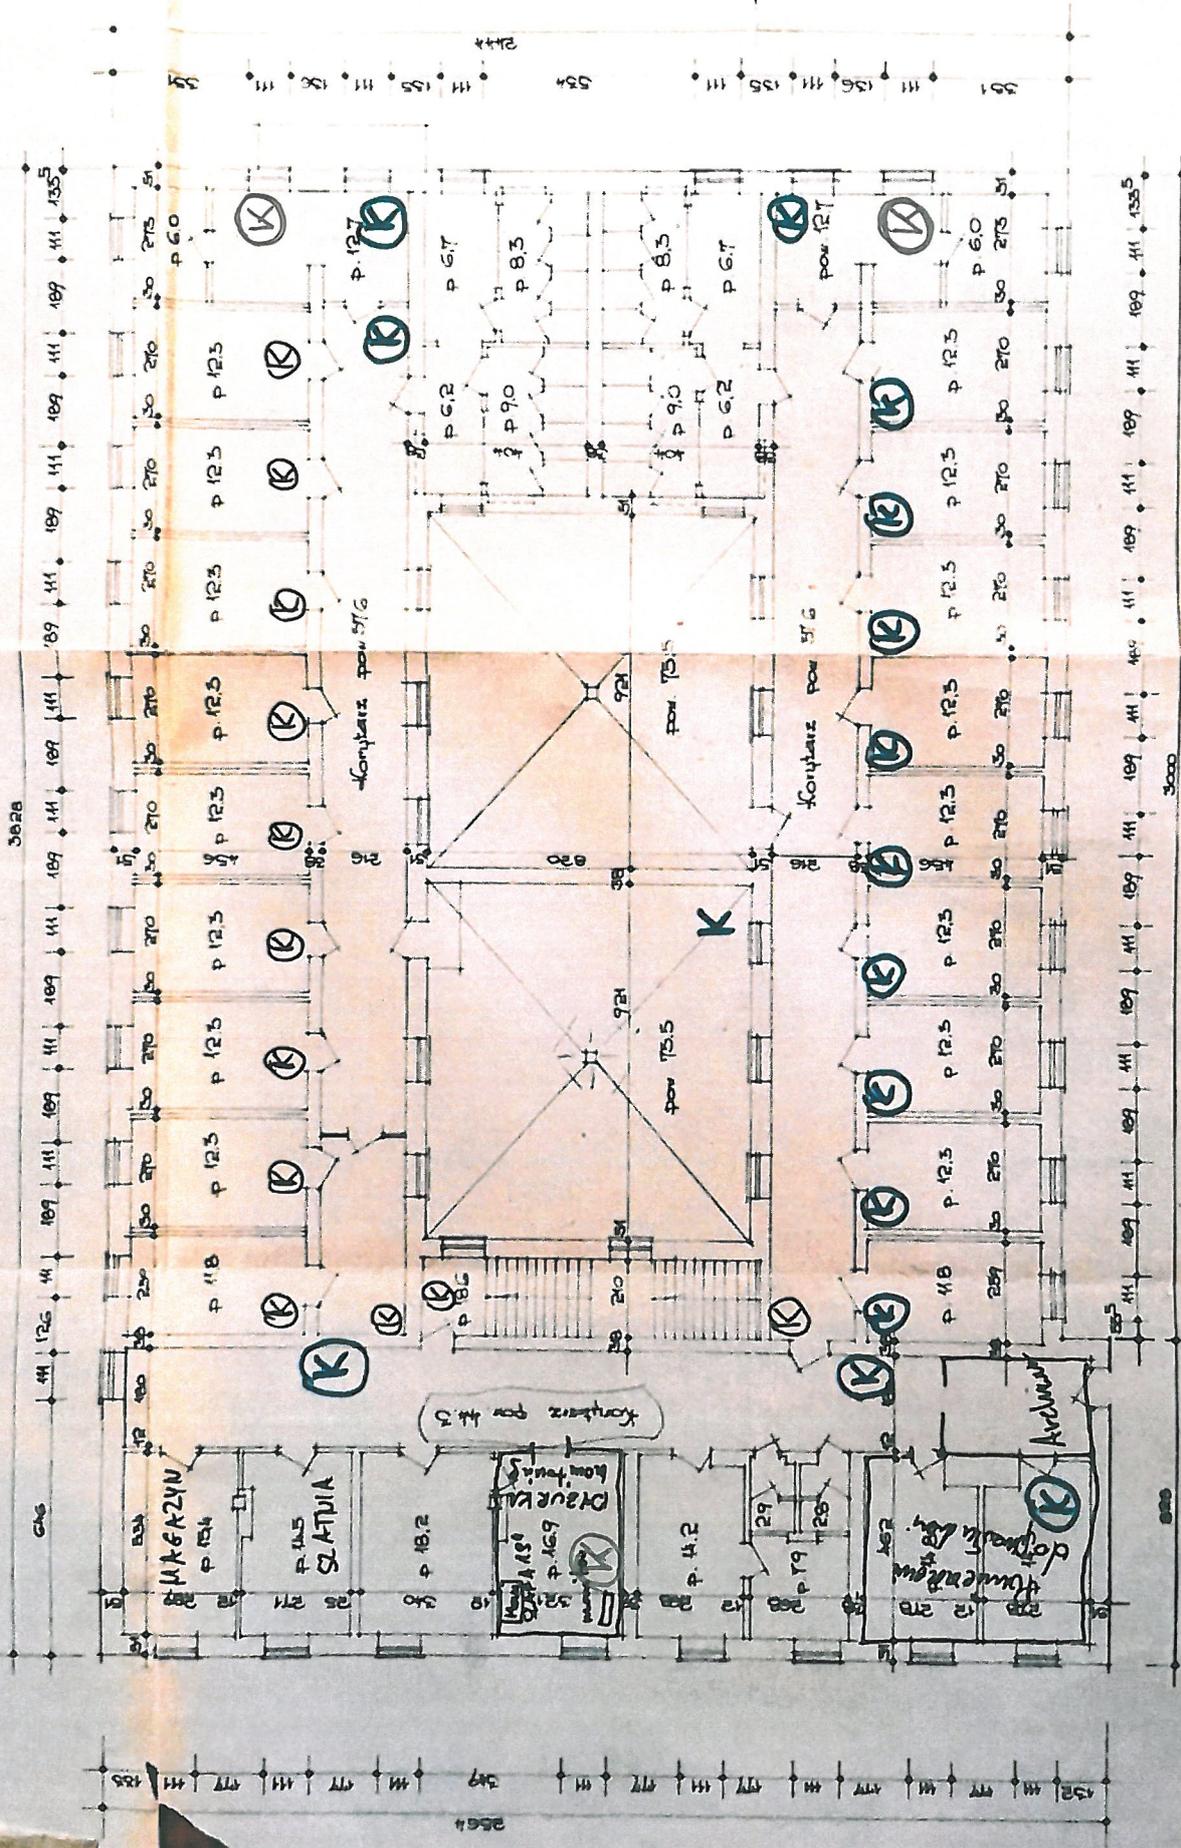

RZUT I GO PIĘTRA 1:100