


PŁYTA P1.1 gr 24cm.
zbrojenie górne - odwrotna szczałka ugięcia

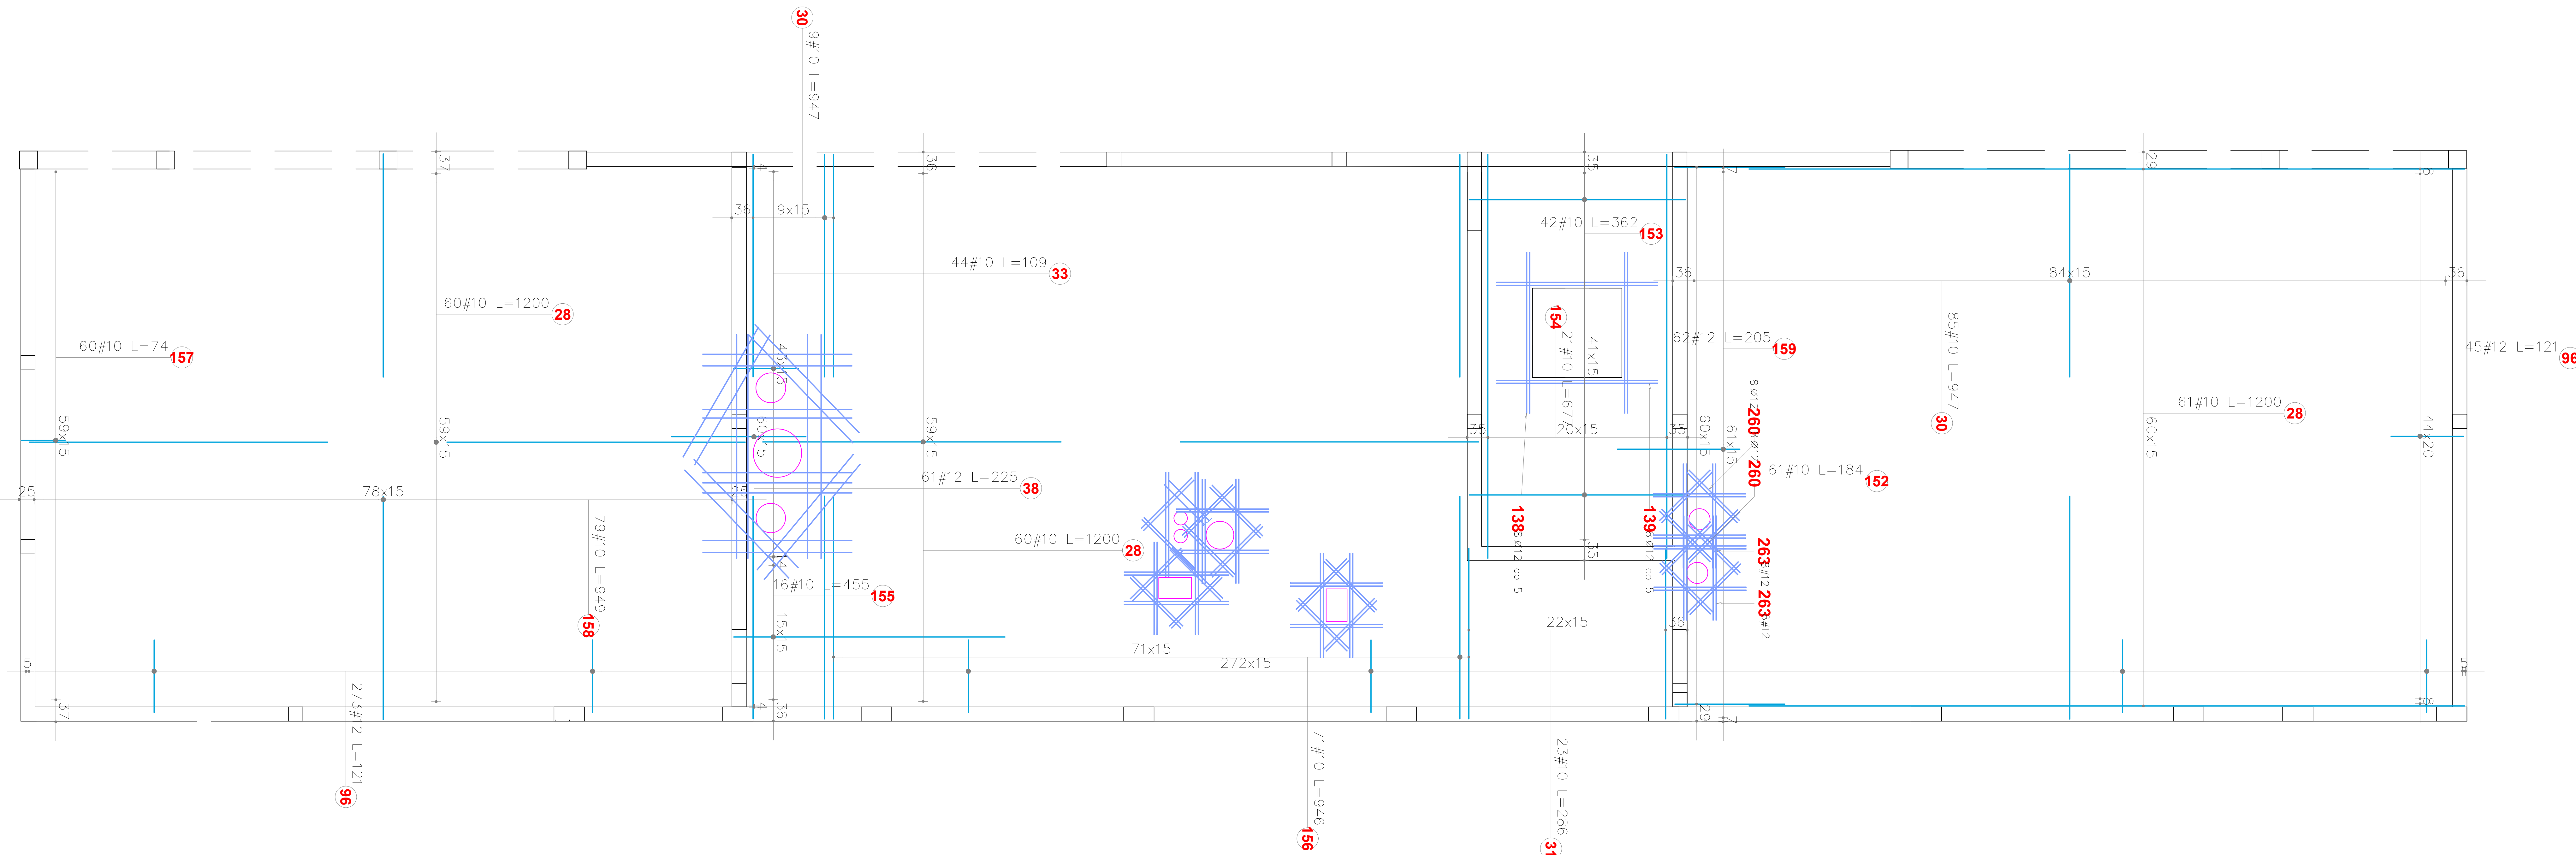

Poz.	Stal		Długość (cm)	Liczba elementów	ogółem	Długość łączna (m)				
	A-0	A-III				A-III	A-III	A-III	A-III	A-III
1			1200	480	1	480				5760,00
3			947	372	1	372				3522,84
6			110	92	1	92				101,20
8			454	25	1	25				113,50
12			71	136	1	136				96,56
13			948	175	1	175				1659,00
28			1200	570	1	570				8840,00
30			947	217	1	217				2054,99
31			286	40	1	40				114,40
33			109	49	1	49				53,41
38			225	1263	1	1263				2841,75
78			250	122	1	122				305,00
96			121	1087	1	1087				1315,27
134			184	76	1	76				139,84
135			1200	76	1	76				912,00
136			285	29	1	29				82,65
137			373	43	1	43				160,39
138	12		270	16	1	16	43,20			
139	12		270	16	1	16	43,20			
140	12		325	101	1	101				328,25
141	12		165	8	1	8		13,20		
142	12		165	8	1	8		13,20		
143	12		165	8	1	8		13,20		
144	12		165	8	1	8		13,20		
145	12		165	8	1	8		13,20		
146	12		165	8	1	8		13,20		
147	12		165	8	1	8		13,20		
148	12		165	8	1	8		13,20		
149	12		165	8	1	8		13,20		
150	12									